


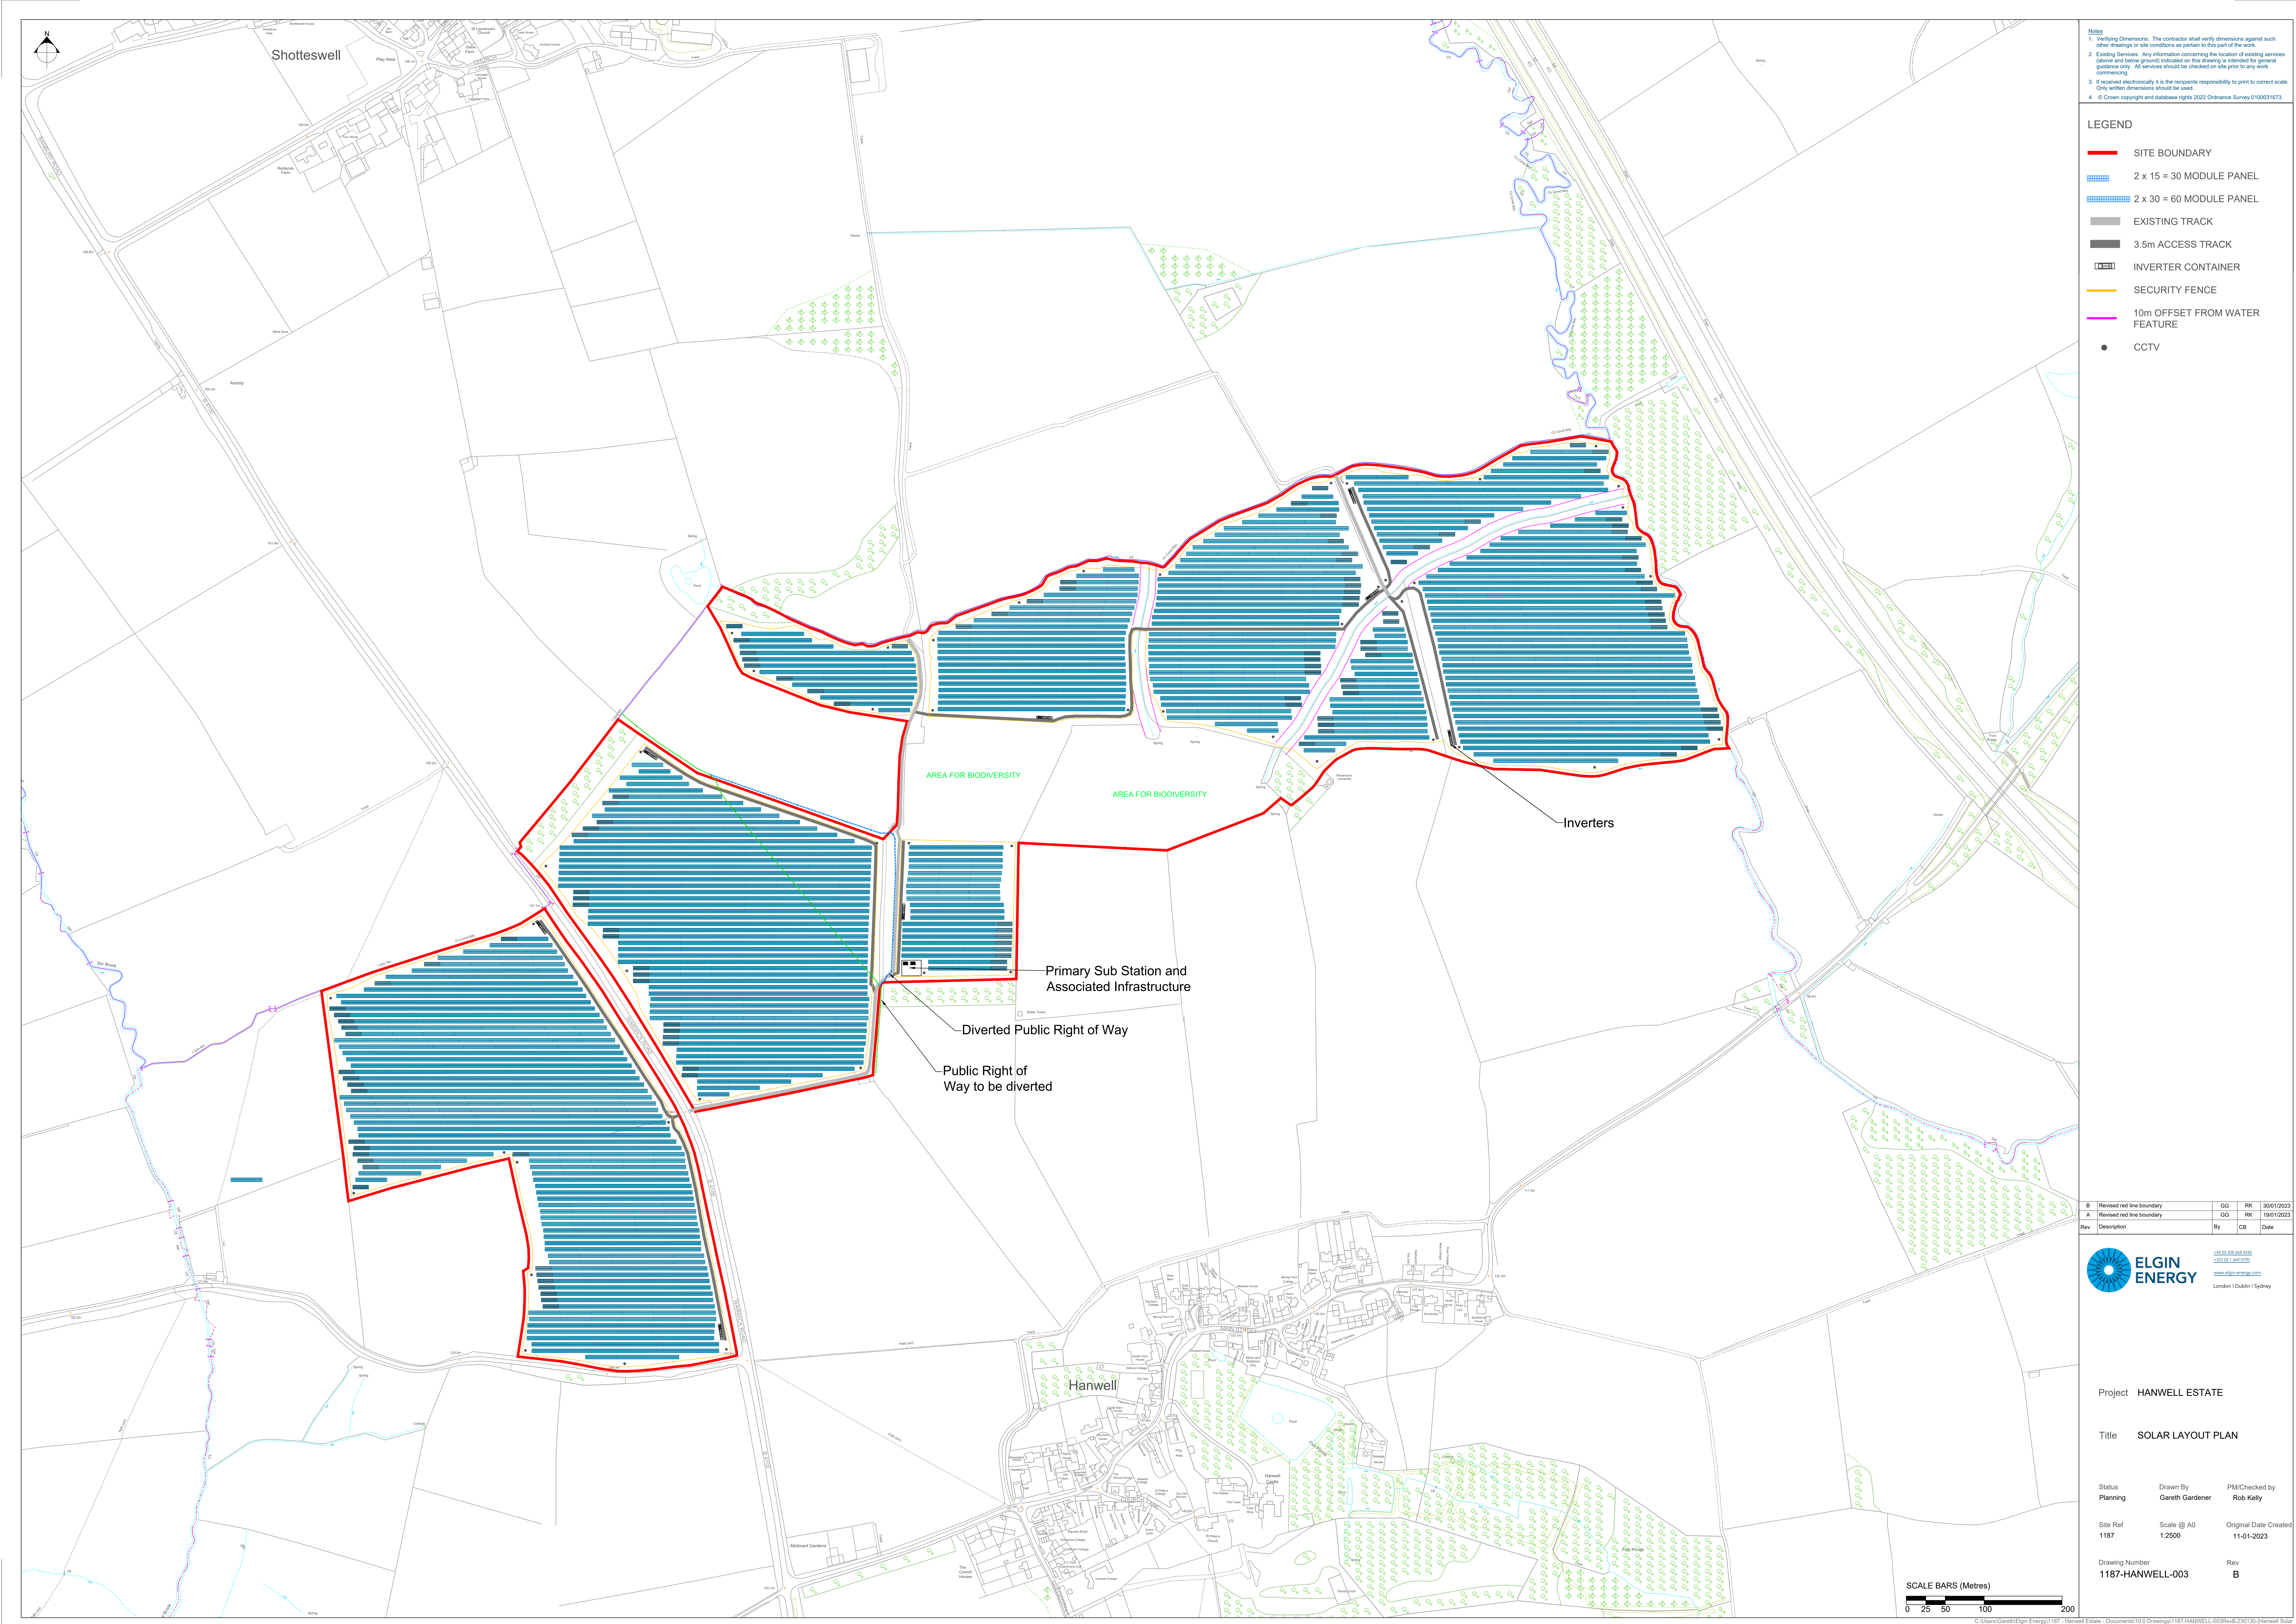

Notes

1. Verifying Dimensions: The contractor shall verify dimensions against such other drawings or site conditions as pertain to this part of the work.
2. Existing Services: Any information concerning the location of existing services (above and below ground) indicated on this drawing is intended for general guidance only. All services should be checked on site prior to any work commencing.
3. If received electronically it is the recipients responsibility to print to correct scale. Only written dimensions should be used.
4. © Crown copyright and database rights 2022 Ordnance Survey 0100031673.

LEGEND

-  SITE BOUNDARY
-  2 x 15 = 30 MODULE PANEL
-  2 x 30 = 60 MODULE PANEL
-  EXISTING TRACK
-  3.5m ACCESS TRACK
-  INVERTER CONTAINER
-  SECURITY FENCE
-  10m OFFSET FROM WATER FEATURE
-  CCTV

B	Revised red line boundary	GG	RK	30/01/2022
A	Revised red line boundary	GG	RK	19/01/2022
Rev	Description	By	CB	Date



+44 (0) 208 066 4240
+353 (0) 1 660 0190
www.elgin-energy.com
London | Dublin | Sydney

London | Dublin | Sydney

Project HANWELL ESTATE

Title SOLAR LAYOUT PLAN

Status	Drawn By	PM/Checked by
Planning	Gareth Gardener	Rob Kelly

Site Ref	Scale @ A0	Original Date Create
1187	1:2500	11-01-2023

Drawing Number Rev
1187-HANWELL-003 B

SCALE BARS (Metres)



0 25 50 100 200